


KEY

ELECTRIC	-E-E-E-E-E
TELEPHONE	-T-T-T-T-T
NATURAL GAS	-G-G-G-G-G
SANITARY SEWER	-S-S-S-S-S
STORM DRAIN	-D-D-D-D-D
UNKNOWN	-U-U-U-U-U
WATER	-W-W-W-W-W

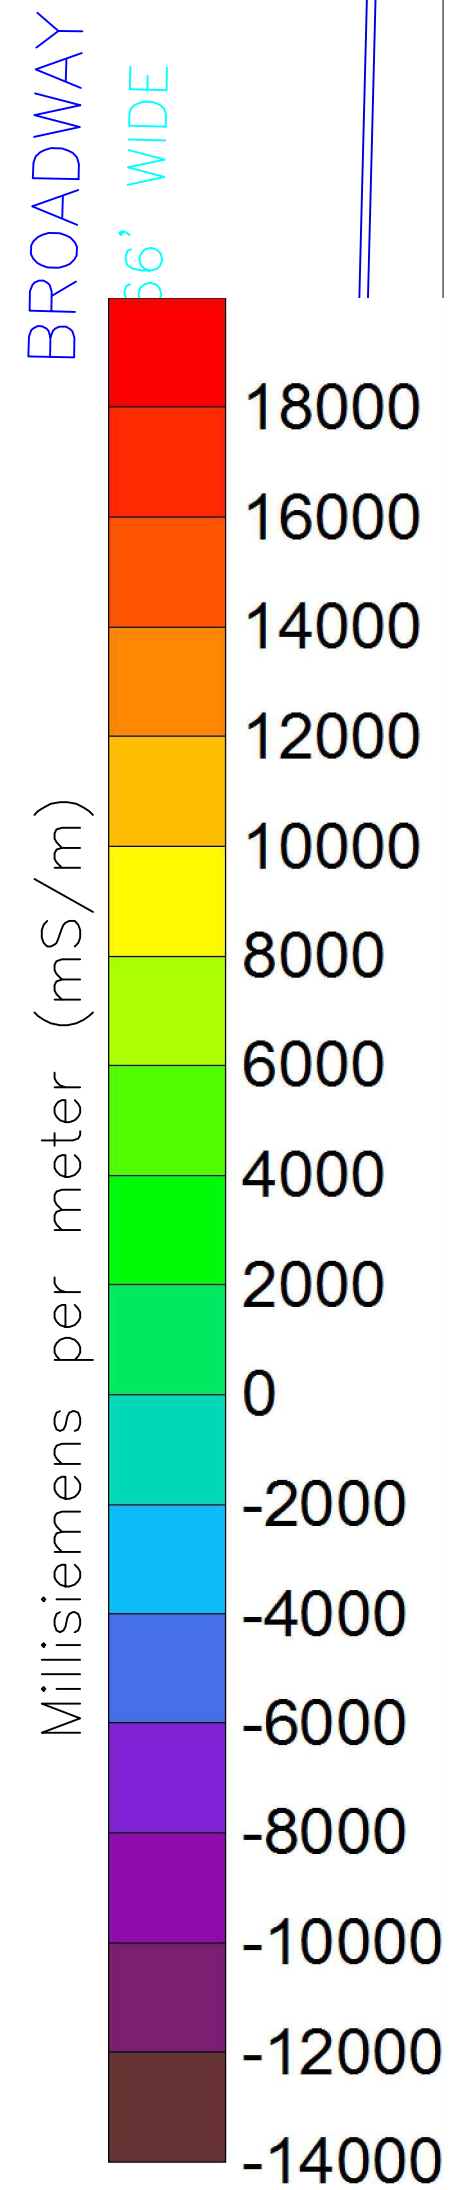

This site plan was produced from data positioned by differential GPS measurements collected in the field. Due to the errors normally present in DGPS data, this document is not intended or represented to be of survey precision. Caution should be used in all field measurements based on this site plan.

As with any geophysical method, it must be stressed that caution be used during any excavation or intrusive testing in proximity of any anomalies indicated in this document. The absence of detected signatures does not preclude the possibility that targets exist. The geophysical data and results presented in this site plan are based upon the application of scientific principles and professional judgements to certain facts with resultant subjective interpretations. Professional judgements expressed herein are based on the facts currently available within the limits of the existing data, scope of work, budget, and schedule.

This document was prepared pursuant to the contract Enviroprobe has with the client. That contractual relationship included an exchange of information about the subject site that was unique and between Enviroprobe and the client, and serves as the basis upon which this document was prepared. Because of the importance of the communication between Enviroprobe and its client, reliance or any use of this document by anyone other than the client, for whom it was prepared, is prohibited and therefore not foreseeable to Enviroprobe.

Reliance or use by any such third party without explicit authorization in the document does not make said third party a third party beneficiary to Enviroprobe's contract with the client. Any such unauthorized reliance on or use of this document, including any of its information or conclusions, will be at the third party's risk. For the same reasons, no warranties or representations, expressed or implied in this document, are made to any such third party.

DATE	DESCRIPTION	REV.

ENVIROPROBE SERVICE INC.
 908 N Lenola Road, Moorestown, NJ 08057
 Phone: (800) 596-7472 Fax: (856) 854-7172

**East Lot EM61 Contour Map
 and Designated Utilities and Anomalies**
 FOR
T+M Associates
 Block 181 Camden, NJ 08102

DESIGNED BY: _____
 DRAWN BY: DL
 CHECKED BY: _____
 DATE: March 2, 2016
 SCALE: _____
 HCR: _____
 VERT: _____
 DRAWING NO.: DL030216
 SHEET NO.: _____
 2 of 2