




2 SECTION - CAFE, NORTH
3/8" = 1'-0"

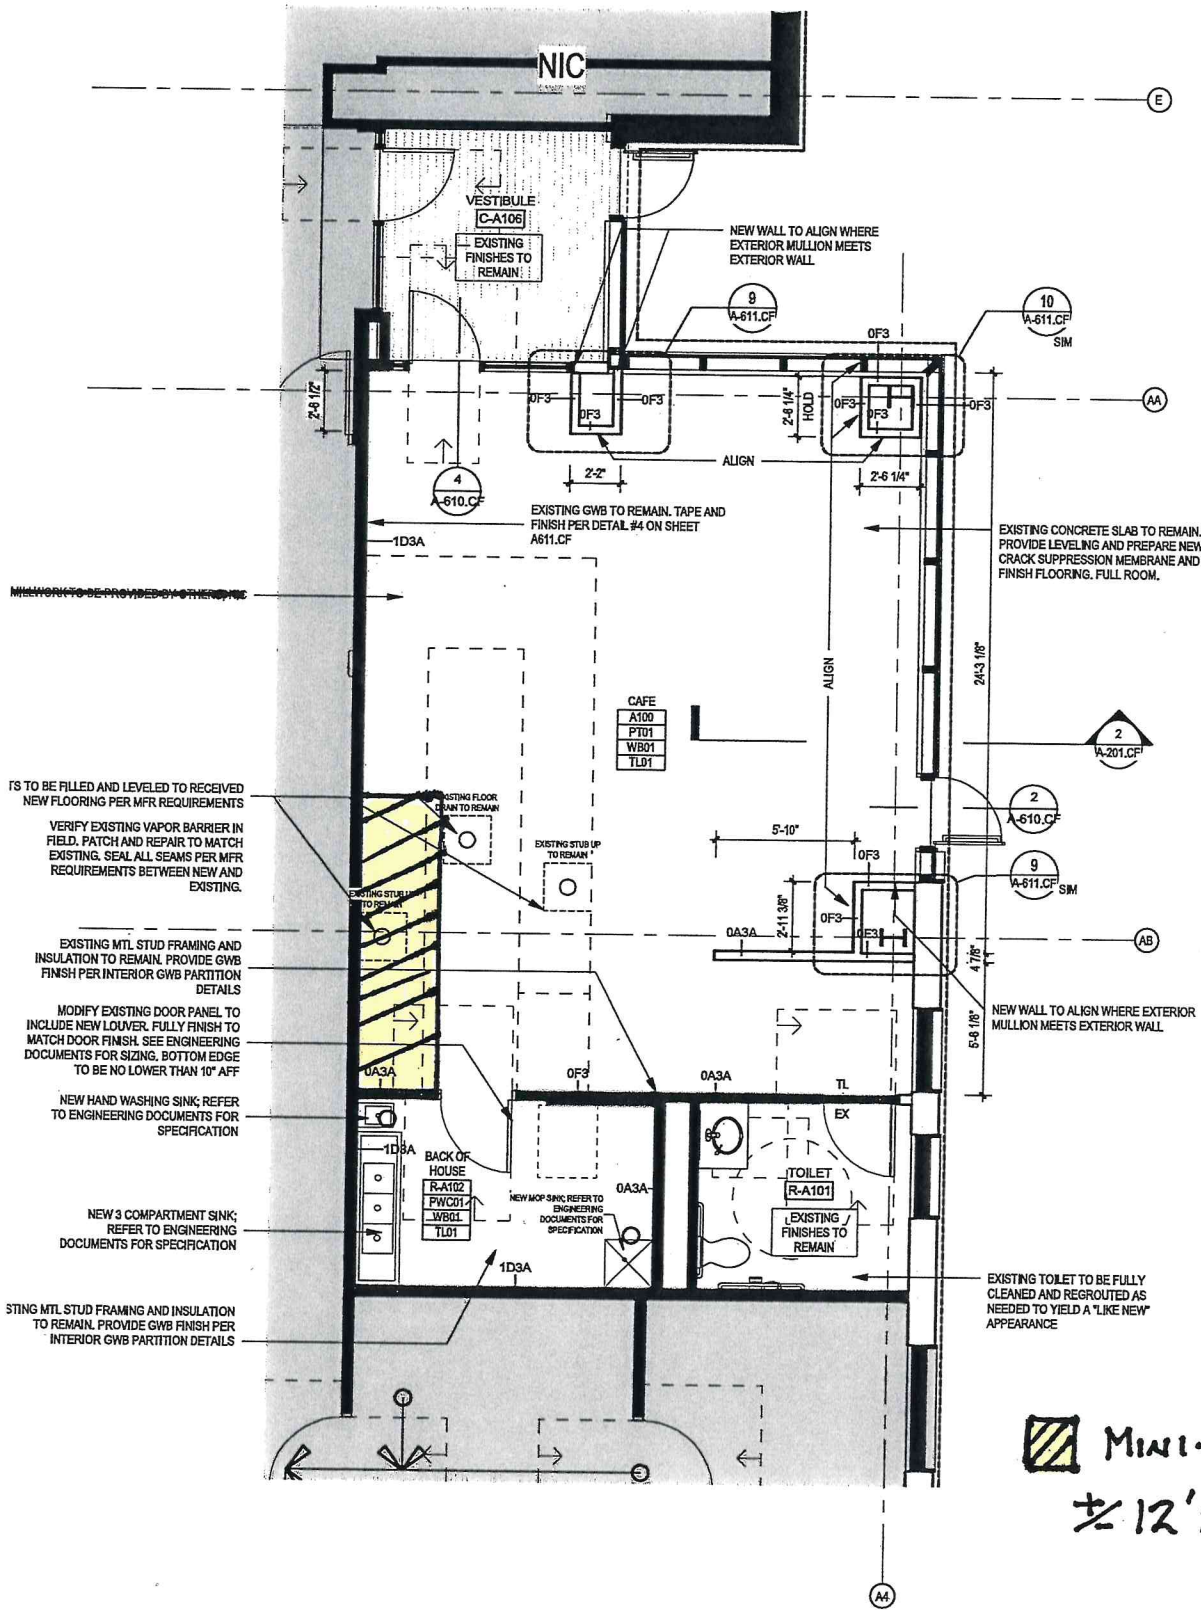

1 FLOOR PLAN - LEVEL 1 - SOUTH, CAFE
6/14/18-01-02